


RELEVEU C1 - ETAJ 3

Scara 1:100

Nr. Cadastral al terenului	Suprafata utila (mp)	Adresa imobilului	
	372.00	Constanta, Blv. Aurel Vlaicu, Nr. 265 A	
Cartea Funciara colectiva nr.		CF individuala	
Cod unitate individuala (UI)		UAT	CONSTANTA

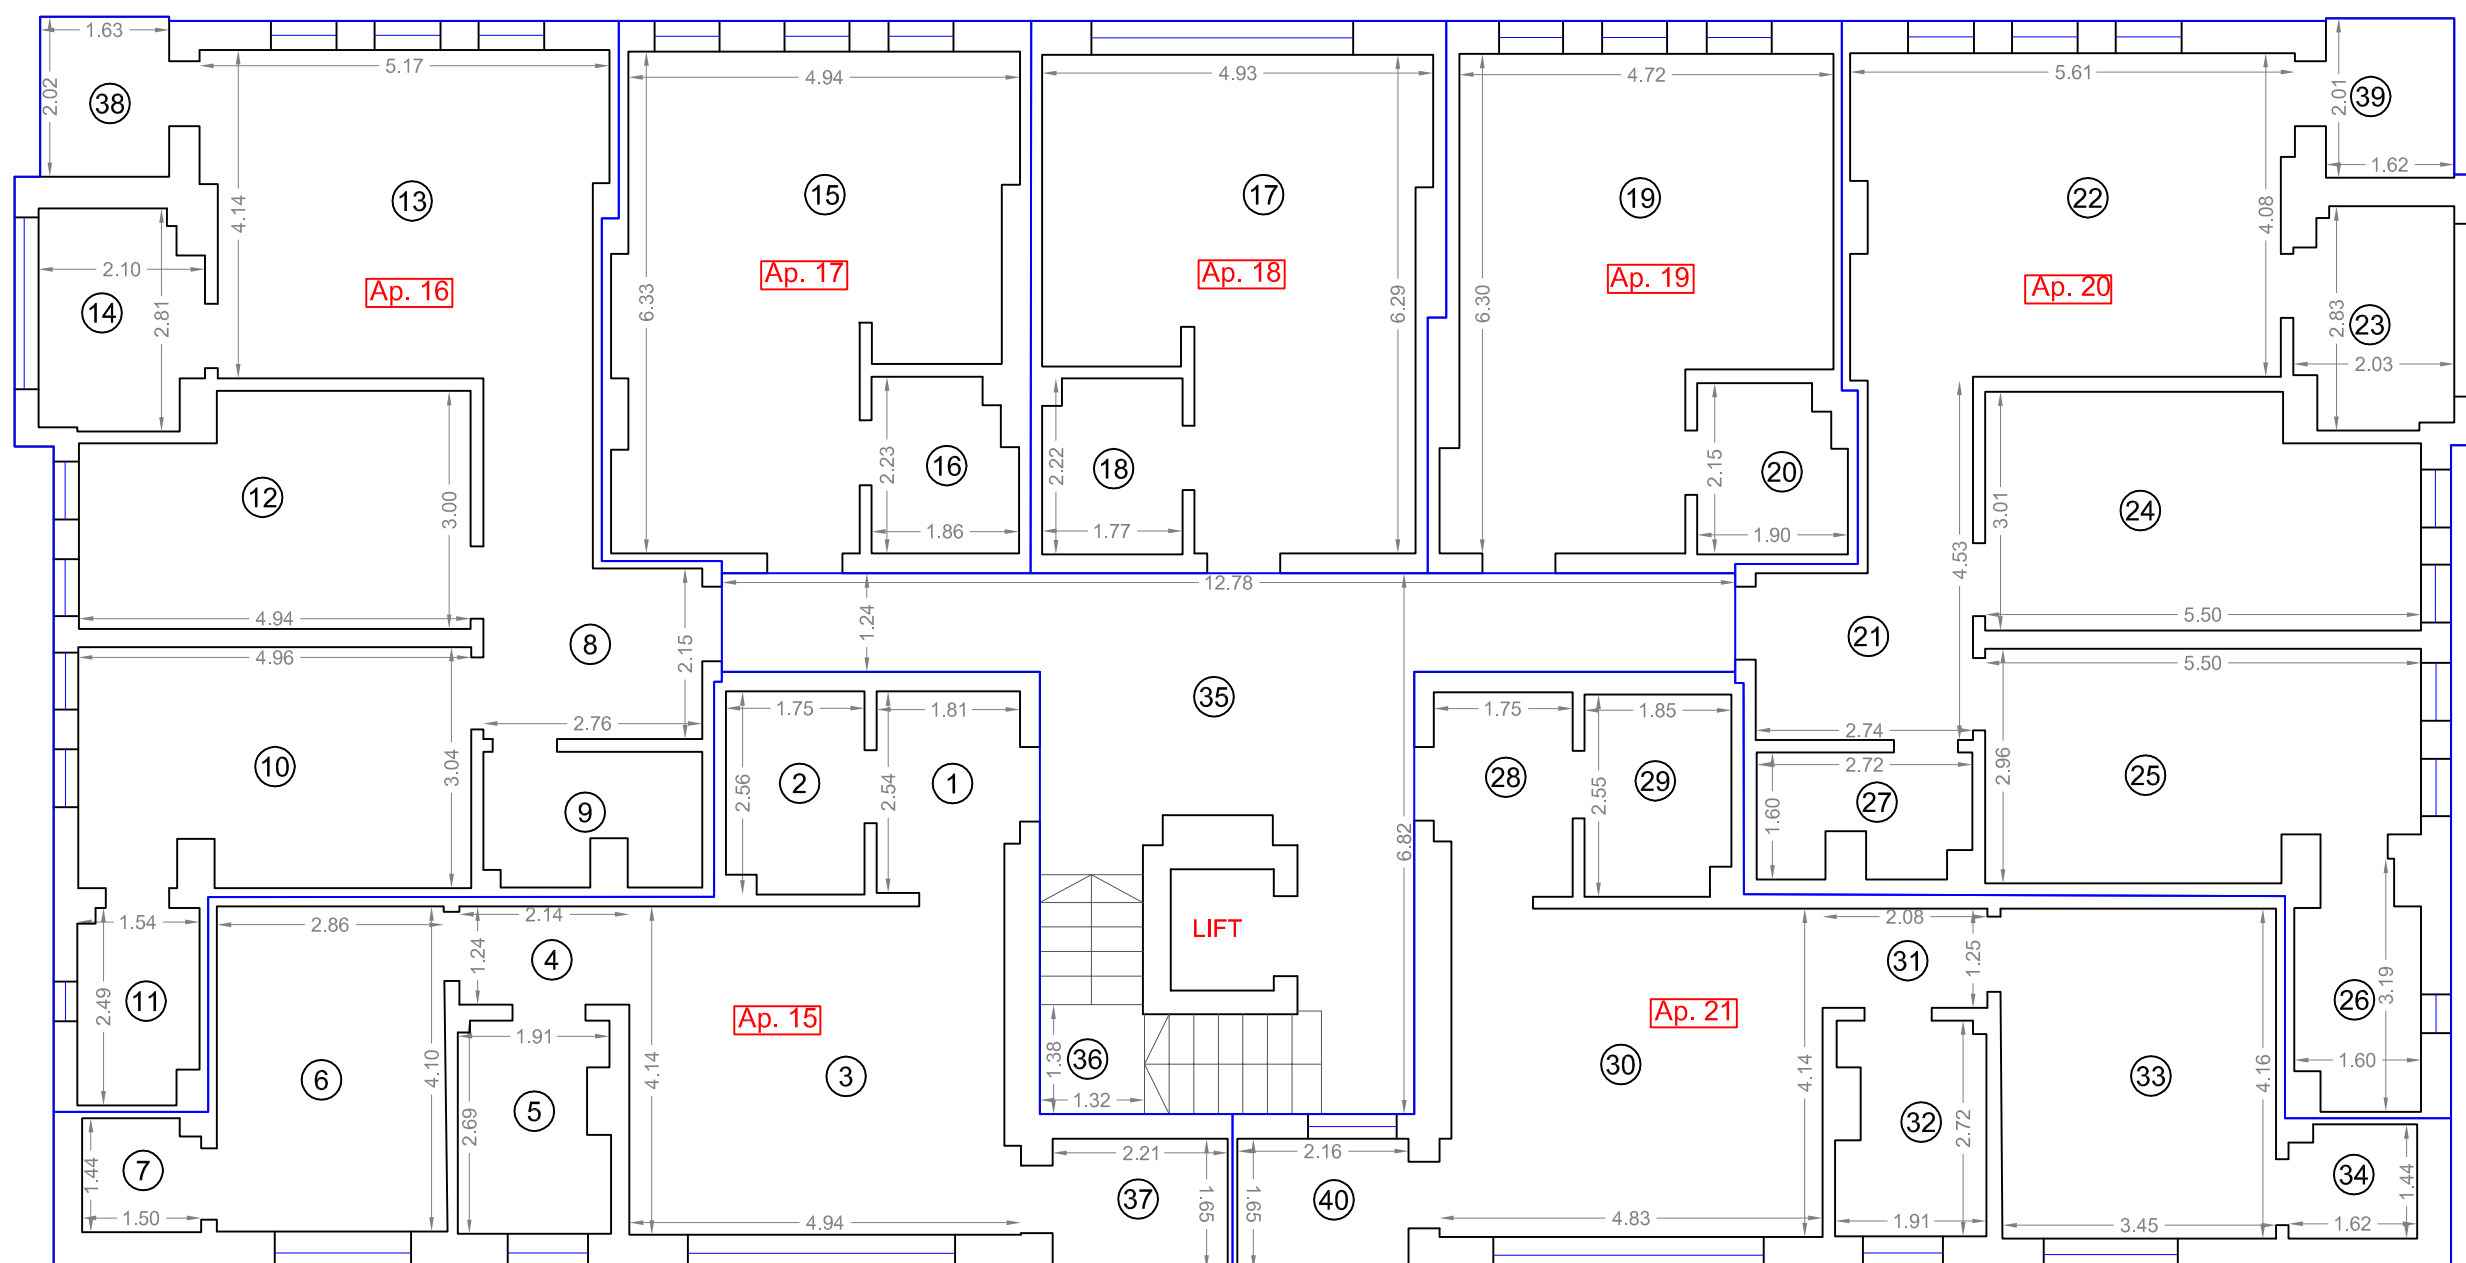

Nr. incapere	Denumire incapere	Suprafata utila [mp]	Executant	
Suprafata construita Ap. 15 = 69.59 mp			S.C. GEOCAD LIMITS S.R.L.	
1	Hol	4.66		
2	Baie	4.38		
3	Living	19.82		
4	Hol	2.65		
5	Bucatarie	4.90		
6	Camera	11.83		
7	Dressing	2.10		
Suprafata utila Ap. 15 = 50.34 mp				
37	Balcon	3.65		
Suprafata totala Ap. 15 = 53.99 mp				
Suprafata construita Ap. 16 = 90.44 mp			Decembrie 2016	
8	Hol	9.29		
9	Baie	4.38		
10	Camera	14.79		
11	Baie	3.66		
12	Camera	13.67		
13	Living	20.32		
14	Bucatarie	5.42		
Suprafata utila Ap. 16 = 71.53 mp				
38	Balcon	3.29		
Suprafata totala Ap. 16 = 74.82 mp				
Suprafata construita Ap. 17 = 36.93 mp			Receptionat	
15	Living+Bucatarie	26.47		
16	Baie	3.86		
Suprafata utila Ap. 17 = 30.33 mp				
Suprafata totala Ap. 17 = 30.33 mp				
Suprafata construita Ap. 18 = 35.74 mp				Data
17	Living+Bucatarie	25.38		
18	Baie	3.84		
Suprafata utila Ap. 18 = 29.22 mp				
Suprafata totala Ap. 18 = 29.22 mp				
Suprafata construita Ap. 19 = 35.80 mp				
19	Living+Bucatarie	25.73		
20	Baie	3.84		
Suprafata utila Ap. 19 = 29.57 mp				
Suprafata totala Ap. 19 = 29.57 mp				
Suprafata construita Ap. 20 = 97.43 mp				
21	Hol	8.99		
22	Living	22.27		
23	Bucatarie	5.32		
24	Camera	15.42		
25	Camera	15.19		
26	Baie	4.53		
27	Baie	3.92		
Suprafata utila Ap. 20 = 75.64 mp				
39	Balcon	3.26		
Suprafata totala Ap. 20 = 78.90 mp				
Suprafata construita Ap. 21 = 72.05 mp				
28	Hol	4.52		
29	Baie	4.61		
30	Living	19.56		
31	Hol	2.60		
32	Bucatarie	4.86		
33	Camera	14.41		
34	Dressing	2.26		
Suprafata utila Ap. 21 = 53.07 mp				
40	Balcon	3.56		
Suprafata totala Ap. 21 = 56.66 mp				
Parti comune Etaj 3				
35	Hol	30.73		
36	Casa scarii	1.82		
Suprafata totala parti comune Etaj 3 = 32.55 mp				