


RELEVEU C1 - ETAJ 2

Scara 1:100

Nr. Cadastral al terenului	Suprafata utila (mp)	Adresa imobilului	
246710	370.19	Constanta, B-dul Aurel Vlaicu nr. 265 B, Bl. M5	
Cartea Funciara colectiva nr.		CF individuala	
Cod unitate individuala (UI)		UAT	CONSTANTA

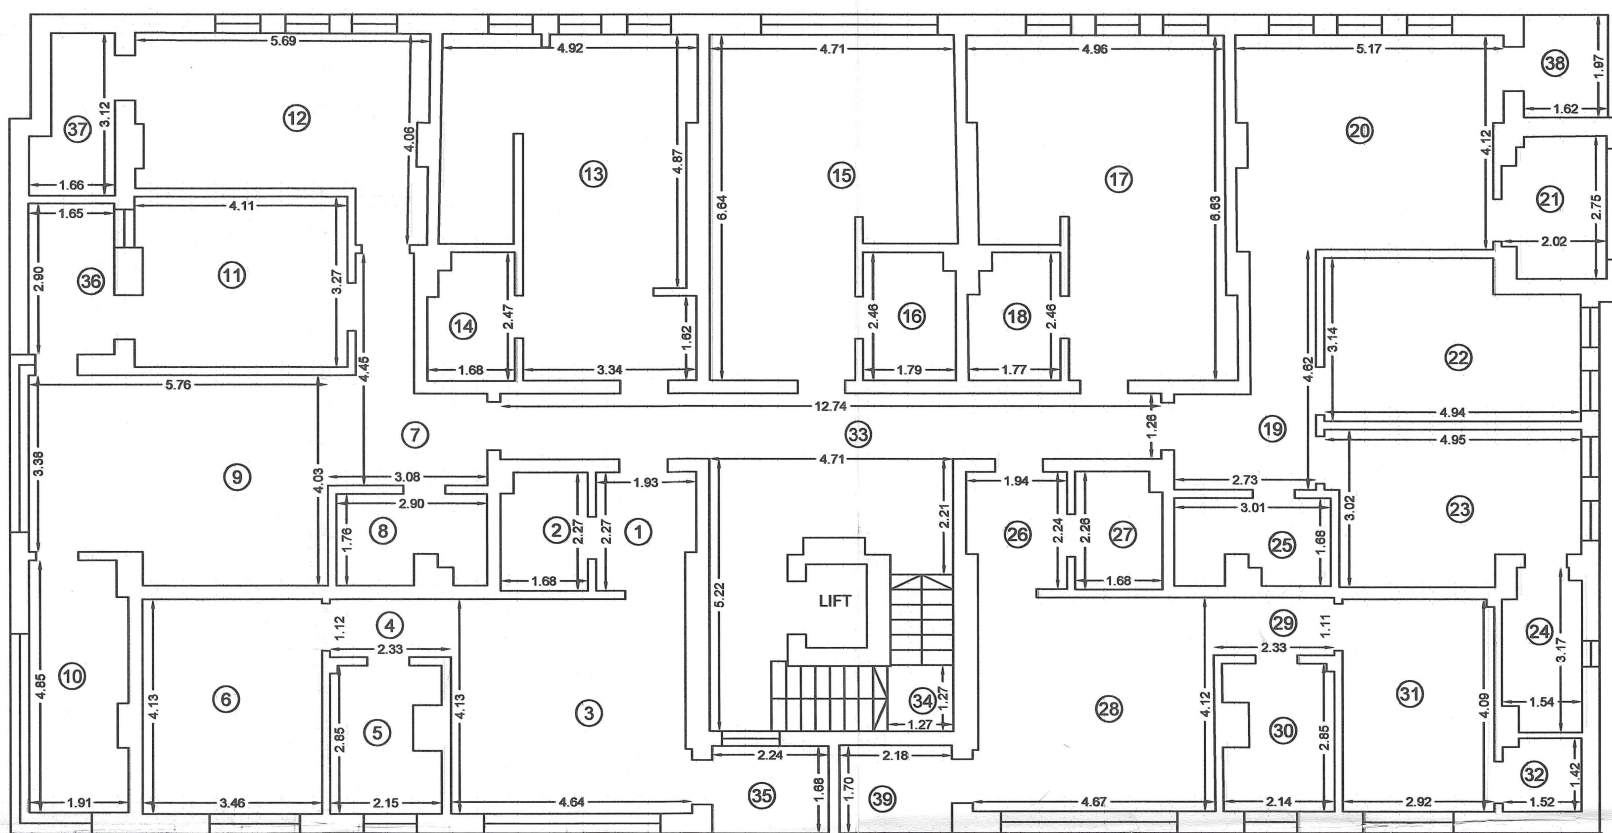

Nr. incapere	Denumire incapere	Suprafata utila [mp]	Executant
1	Hol	4.41	<p>Ing. Podeanu Mihai Bogdan</p> <p>S.C. GEOCAD LIMITS S.R.L.</p> <p>CERTIFICAT DE AUTORIZARE</p> <p>PODEANU MIHAI-BOGDAN</p> <p>Data 17.03.2017</p>
2	Baie	3.71	
3	Living	18.82	
4	Hol	2.61	
5	Bucatarie	5.62	
6	Camera	14.29	
7	Hol	8.63	
8	Baie	4.72	
9	Living	21.79	
10	Bucatarie	8.92	
11	Camera	13.29	
12	Camera	18.05	
13	Living+Bucatarie	27.51	
14	Baie	3.88	
15	Living+Bucatarie	26.33	
16	Baie	4.32	
17	Living+Bucatarie	27.65	
18	Baie	4.11	
19	Hol	8.51	
20	Living	20.59	
21	Bucatarie	5.17	
22	Camera	14.34	
23	Camera	13.36	
24	Dresing	4.48	
25	Baie	4.69	
26	Hol	4.50	
27	Baie	3.70	
28	Living	18.84	
29	Hol	2.59	
30	Bucatarie	5.68	
31	Camera	11.92	
32	Debara	2.11	
33	Hol	29.44	
34	Casa Scarii	1.61	
Suprafata utila = 370.19 mp			
35	Balcon	3.76	
36	Balcon	4.79	
37	Balcon	4.33	
38	Balcon	3.19	
39	Balcon	3.71	
Suprafata Totala = 389.97 mp			
		Receptionat	Data



OFICIUL DE CADASTRU SI PUBLICITATE IMOBILIARA CONSTANTA
 Nume Prenume: **VILCEANU LUMINITA**
 Functie: **CONSILIER GR. IA**

07 -04- 2017