


RELEVEU C1 - ETAJ 3

Scara 1:100

Nr. Cadastral al terenului	Suprafata utila (mp)	Adresa imobilului	
246710	369.11	Constanta, B-dul Aurel Vlaicu nr. 265 B, Bl. M5	
Cartea Funciara colectiva nr.		CF individuala	
Cod unitate individuala (UI)		UAT	CONSTANTA

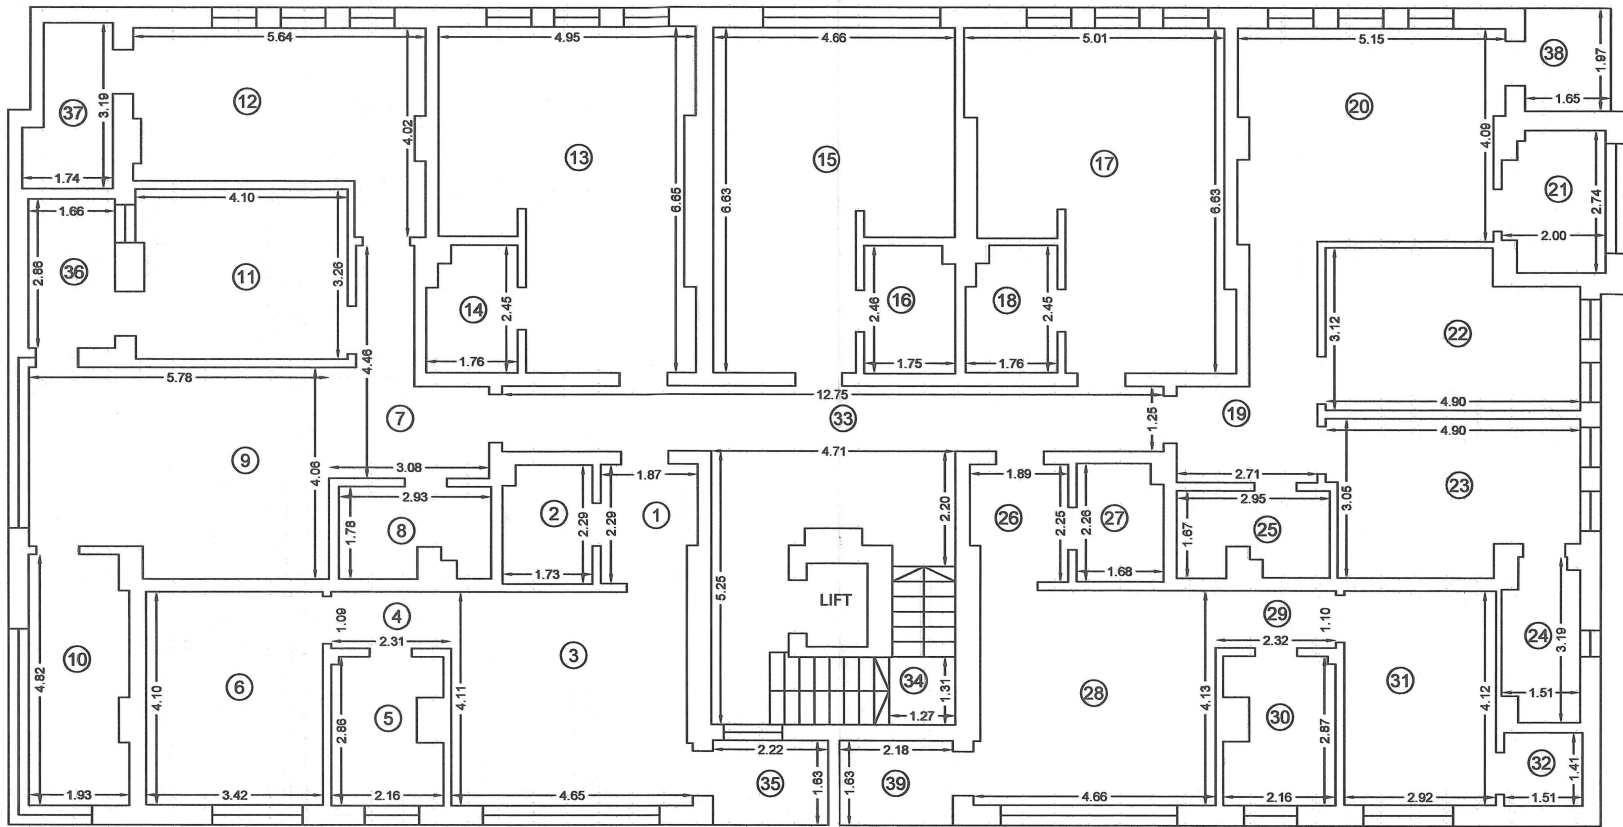

Nr. incapere	Denumire incapere	Suprafata utila [mp]
1	Hol	4.31
2	Baie	3.86
3	Living	18.79
4	Hol	2.52
5	Bucatarie	5.71
6	Camera	14.02
7	Hol	8.63
8	Baie	4.82
9	Living	22.09
10	Bucatarie	8.99
11	Camera	13.19
12	Camera	17.75
13	Living+Bucatarie	27.72
14	Baie	4.04
15	Living+Bucatarie	25.86
16	Baie	4.22
17	Living+Bucatarie	27.87
18	Baie	4.06
19	Hol	8.56
20	Living	20.43
21	Bucatarie	5.10
22	Camera	14.04
23	Camera	13.43
24	Dressing	4.39
25	Baie	4.55
26	Hol	4.29
27	Baie	3.70
28	Living	18.87
29	Hol	2.55
30	Bucatarie	5.75
31	Camera	12.03
32	Debara	2.13
33	Hol	29.18
34	Casa Scarii	1.66
Suprafata utila = 369.11 mp		
35	Balcon	3.62
36	Balcon	4.75
37	Balcon	4.70
38	Balcon	3.25
39	Balcon	3.55
Suprafata Totala = 388.98 mp		

Executant



S.C. GEOCAD LIMITS S.R.L.



OFICIUL CADASTRU SI PUBLICITATE IMOBILIARA CONSTANTA
 Numar Prenume: **WILCEANU LUMINITA**
 Functie: **CONSILIER GR. IA**

07-04-2017

Receptionat

Data