


## RELEVEU C1 - ETAJ 4

Scara 1:100

Nr. Cadastral al terenului	Suprafata utila (mp)	Adresa imobilului	
246710	376.04	Constanta, B-dul Aurel Vlaicu nr. 265 B, Bl. M5	
Cartea Funciara colectiva nr.		CF individuala	
Cod unitate individuala (UI)		UAT	CONSTANTA

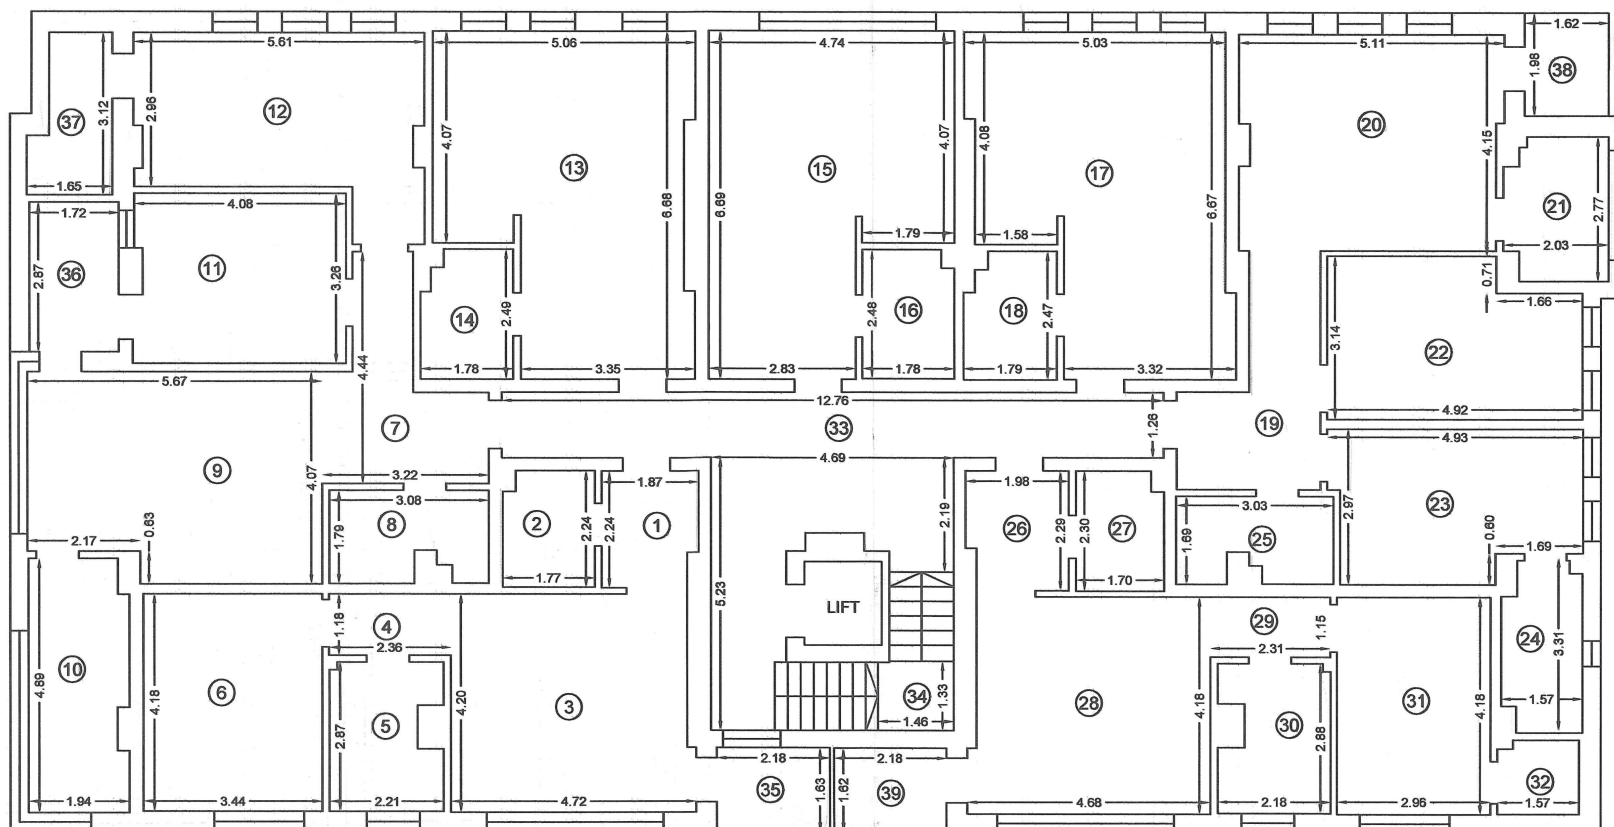

Nr. incapere	Denumire incapere	Suprafata utila [mp]
1	Hol	4.18
2	Baie	3.86
3	Living	19.32
4	Hol	2.78
5	Bucatarie	5.90
6	Camera	14.38
7	Hol	9.00
8	Baie	5.12
9	Living	21.71
10	Bucatarie	9.14
11	Camera	13.20
12	Camera	17.83
13	Living+Bucatarie	28.55
14	Baie	4.18
15	Living+Bucatarie	26.65
16	Baie	4.33
17	Living+Bucatarie	28.35
18	Baie	4.16
19	Hol	8.91
20	Living	20.64
21	Bucatarie	5.24
22	Camera	14.27
23	Camera	13.22
24	Dresing	4.77
25	Baie	4.75
26	Hol	4.50
27	Baie	3.81
28	Living	19.04
29	Hol	2.66
30	Bucatarie	5.82
31	Camera	12.37
32	Debara	2.19
33	Hol	29.27
34	Casa Scarii	1.94
Suprafata utila = 376.04 mp		
35	Balcon	3.55
36	Balcon	4.94
37	Balcon	4.30
38	Balcon	3.21
39	Balcon	3.53
Suprafata Totala = 395.57 mp		

Executant  
Ing. Podeanu Mihai Bogdan

S.C. GEOCAD LIMITS S.R.L.  
Data 17.03.2017

OFICIUL DE CADASTRU SI TERENURI IMOBILIARE CONSTANTA  
Nume si Prenume: VILCEANU LUMINITA  
Functia: CONSILIER GR. IA

07-04-2017

Receptionat

Data