


RELEVEU C1 - ETAJ 5

Scara 1:100

Nr. Cadastral al terenului	Suprafata utila (mp)	Adresa imobilului	
246710	375.46	Constanta, B-dul Aurel Vlaicu nr. 265 B, Bl. M5	
Cartea Funciara colectiva nr.		CF individuala	
Cod unitate individuala (UI)		UAT	CONSTANTA

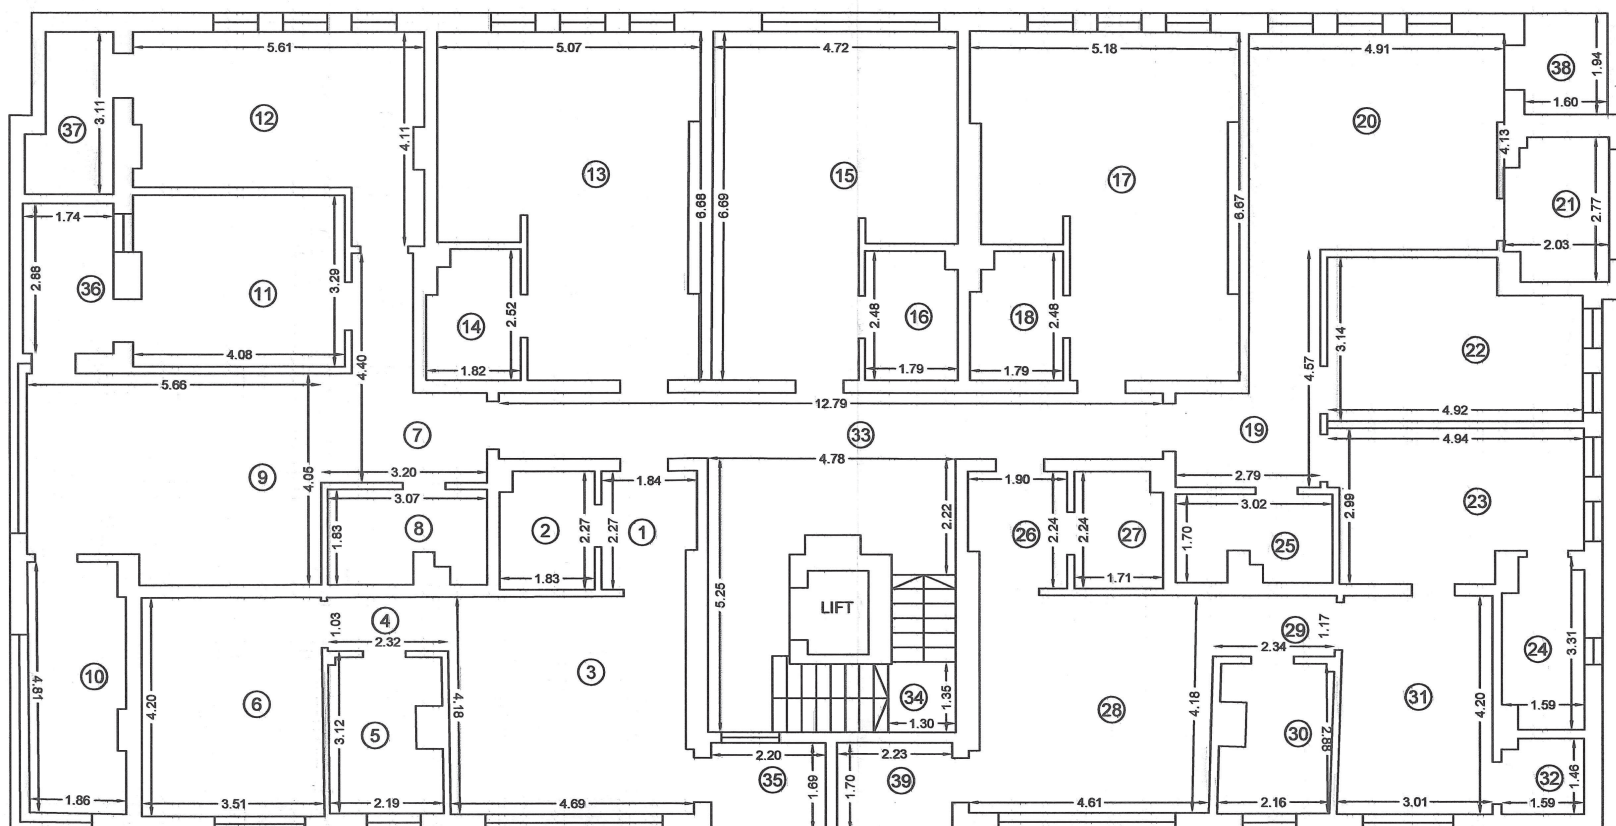


Nr. incapere	Denumire incapere	Suprafata utila [mp]
1	Hol	4.17
2	Baie	4.05
3	Living	19.28
4	Hol	2.41
5	Bucatarie	6.13
6	Camera	14.64
7	Hol	8.88
8	Baie	5.25
9	Living	21.66
10	Bucatarie	8.84
11	Camera	13.28
12	Camera	17.99
13	Living+Bucatarie	28.35
14	Baie	4.30
15	Living+Bucatarie	26.64
16	Baie	4.35
17	Living+Bucatarie	28.31
18	Baie	4.18
19	Hol	8.83
20	Living	19.94
21	Bucatarie	5.23
22	Camera	14.24
23	Camera	13.25
24	Dresing	4.83
25	Baie	4.78
26	Hol	4.25
27	Baie	3.73
28	Living	18.88
29	Hol	2.76
30	Bucatarie	5.80
31	Camera	12.33
32	Debara	2.25
33	Hol	29.90
34	Casa Scarii	1.75
Suprafata utilă = 375.46 mp		
35	Balcon	3.73
36	Balcon	5.01
37	Balcon	4.50
38	Balcon	3.11
39	Balcon	3.79
Suprafata Totală = 395.60 mp		

Executant

 Ing. PODEANU MIHAI BOGDAN

S.C. GEOCAD LIMITS S.R.L.


 Data: 17.03.2017

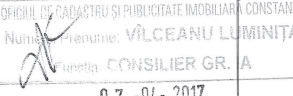
 07-04-2017

Receptionat

Data