


RELEVU C1 - ETAJ 6

Scara 1:100


Nr. Cadastral al terenului	Suprafata utila (mp)	Adresa imobilului	
246710	375.19	Constanta, B-dul Aurel Vlaicu nr. 265 B, Bl. M5	
Cartea Funciara colectiva nr.		CF individuala	
Cod unitate individuala (UI)		UAT	CONSTANTA

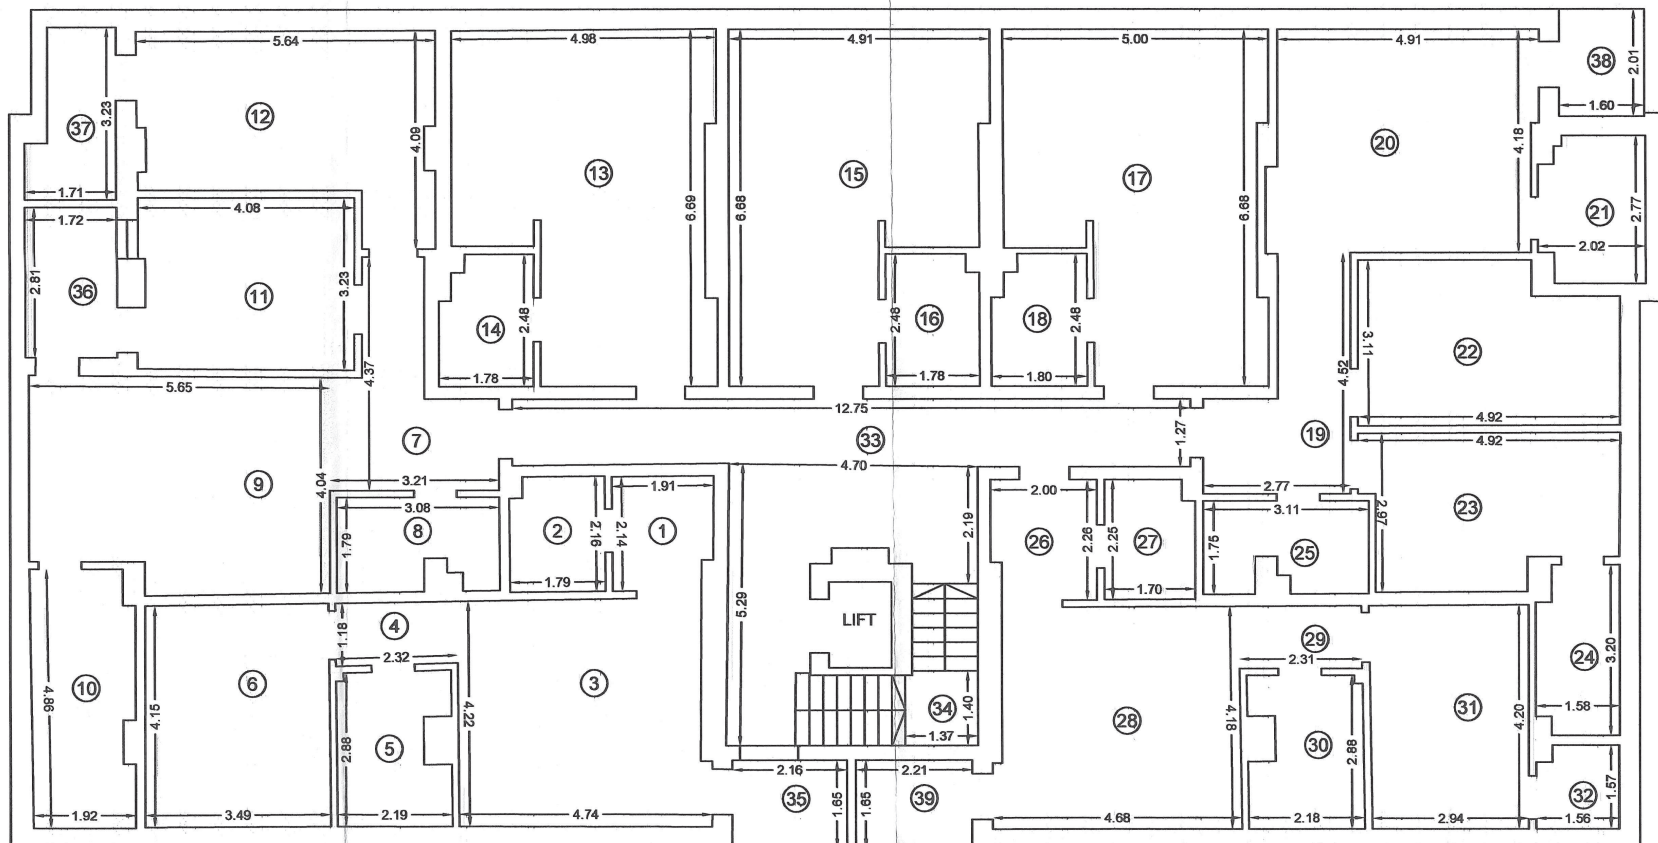

Nr. incapere	Denumire incapere	Suprafata utila [mp]
1	Hol	4.12
2	Baie	3.77
3	Living	19.62
4	Hol	2.71
5	Bucatarie	5.86
6	Camera	14.46
7	Hol	8.85
8	Baie	5.08
9	Living	21.73
10	Bucatarie	9.15
11	Camera	13.02
12	Camera	17.96
13	Living+Bucatarie	28.11
14	Baie	4.12
15	Living+Bucatarie	26.82
16	Baie	4.33
17	Living+Bucatarie	28.14
18	Baie	4.18
19	Hol	8.67
20	Living	20.53
21	Bucatarie	5.22
22	Camera	14.12
23	Camera	12.87
24	Dresing	4.74
25	Baie	5.05
26	Hol	4.52
27	Baie	3.72
28	Living	18.85
29	Hol	2.70
30	Bucatarie	5.81
31	Camera	12.45
32	Debara	2.35
33	Hol	29.65
34	Casa Scarii	1.91
Suprafata utila = 375.19 mp		
35	Balcon	3.57
36	Balcon	4.83
37	Balcon	4.61
38	Balcon	3.22
39	Balcon	3.65
Suprafata Totala = 395.07 mp		

Executant

Ing. Podeanu Mihai Bogdan

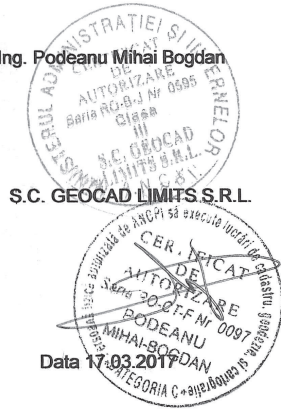

S.C. GEOCAD LIMITS S.R.L.

Data 17.03.2017

OFICIUL DE CADASTRU SI PUBLICITATE IMOBILIARA CONSTANTA
Numele Consilier: VILCEANU LUMINITA
Funcția: CONSILIER GR. IA

07-04-2017

Receptionat

Data