


RELEVU C1 - PARTER

Scara 1:100

Nr. Cadastral al terenului	Suprafata utila (mp)	Adresa imobilului	
246710	354.91	Constanta, B-dul Aurel Vlaicu nr. 265 B, Bl. M5	
Cartea Funciara colectiva nr.		CF individuala	
Cod unitate individuala (UI)		UAT	CONSTANTA

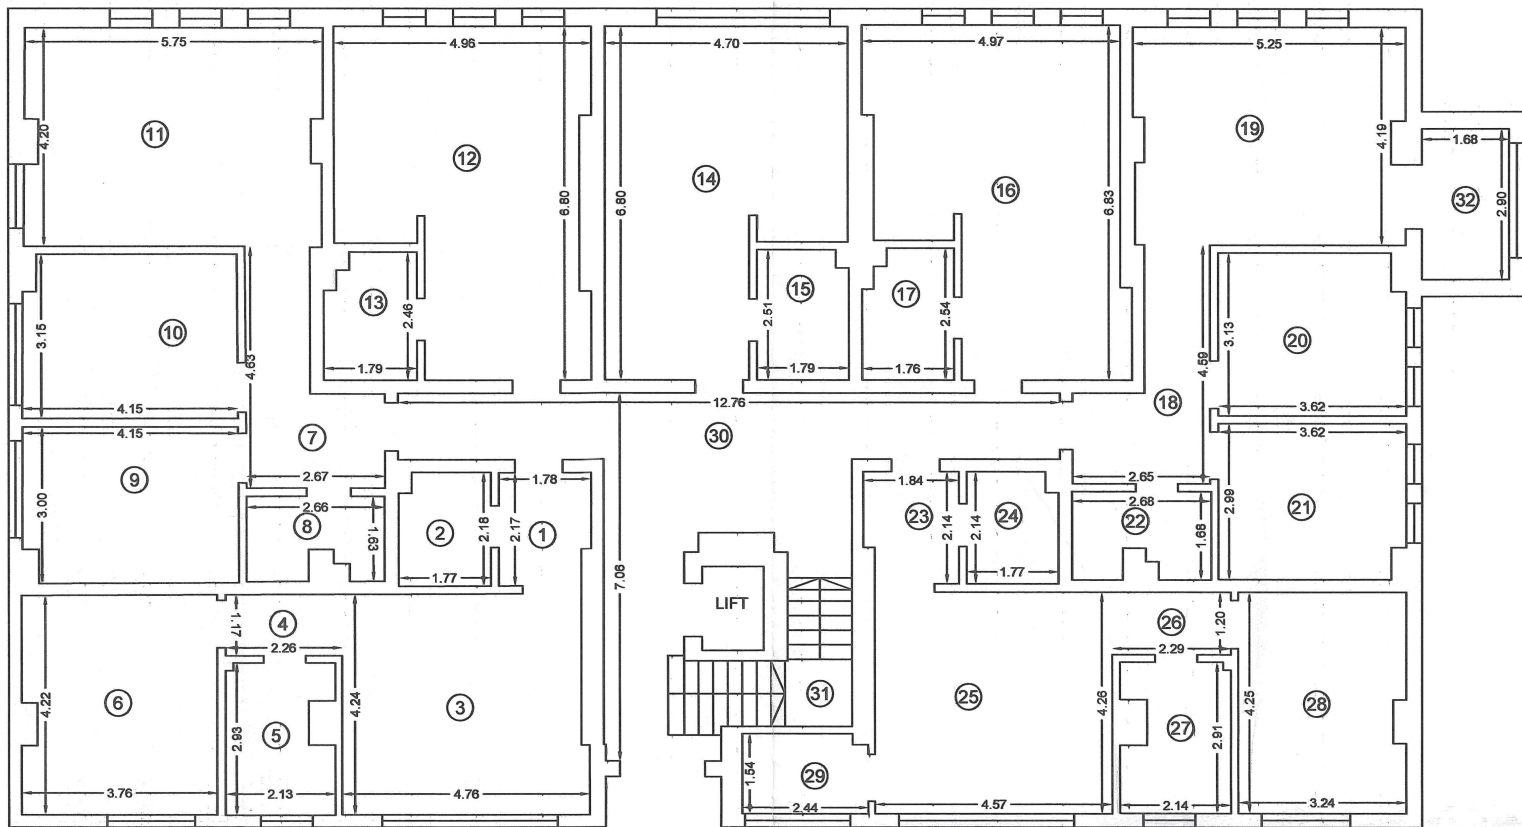

Nr. incapere	Denumire incapere	Suprafata utila [mp]
1	Hol	3.90
2	Baie	3.77
3	Living	19.75
4	Hol	2.65
5	Bucatarie	5.78
6	Camera	15.64
7	Hol	8.34
8	Baie	3.95
9	Camera	12.25
10	Camera	12.83
11	Living	23.75
12	Living+Bucatarie	28.24
13	Baie	4.14
14	Living+Bucatarie	26.78
15	Baie	4.41
16	Living+Bucatarie	28.56
17	Baie	4.21
18	Hol	8.21
19	Living	21.50
20	Camera	11.12
21	Camera	10.65
22	Baie	4.17
23	Hol	3.97
24	Baie	3.69
25	Living	19.47
26	Hol	2.75
27	Bucatarie	5.75
28	Camera	13.56
29	Debara	3.69
30	Hol	30.90
31	Casa scarii	1.66
32	Camera	4.87
Suprafata utila = 354.91 mp		
Suprafata Totala = 354.91 mp		

Executant



S.C. GEOCAD LIMITS S.R.L.



OFICIUL DE CADASTRU SI PUBLICITATE IMOBILIARA CONSTANTA
Nume si Prenume: VILCEANU LUMINITA
Punctia: CONSILIER GR. IA
07-04-2017

Receptionat

Data